

Project Graphics – Exhibit E

Las Pilitas Quarry

Las Pilitas Resources LLC

ATTACHMENT 8

Page 1 of 12


PROJECT

Las Pilitas Quarry – Conditional Use Permit
DRC2009-00025



EXHIBIT

Project Graphics

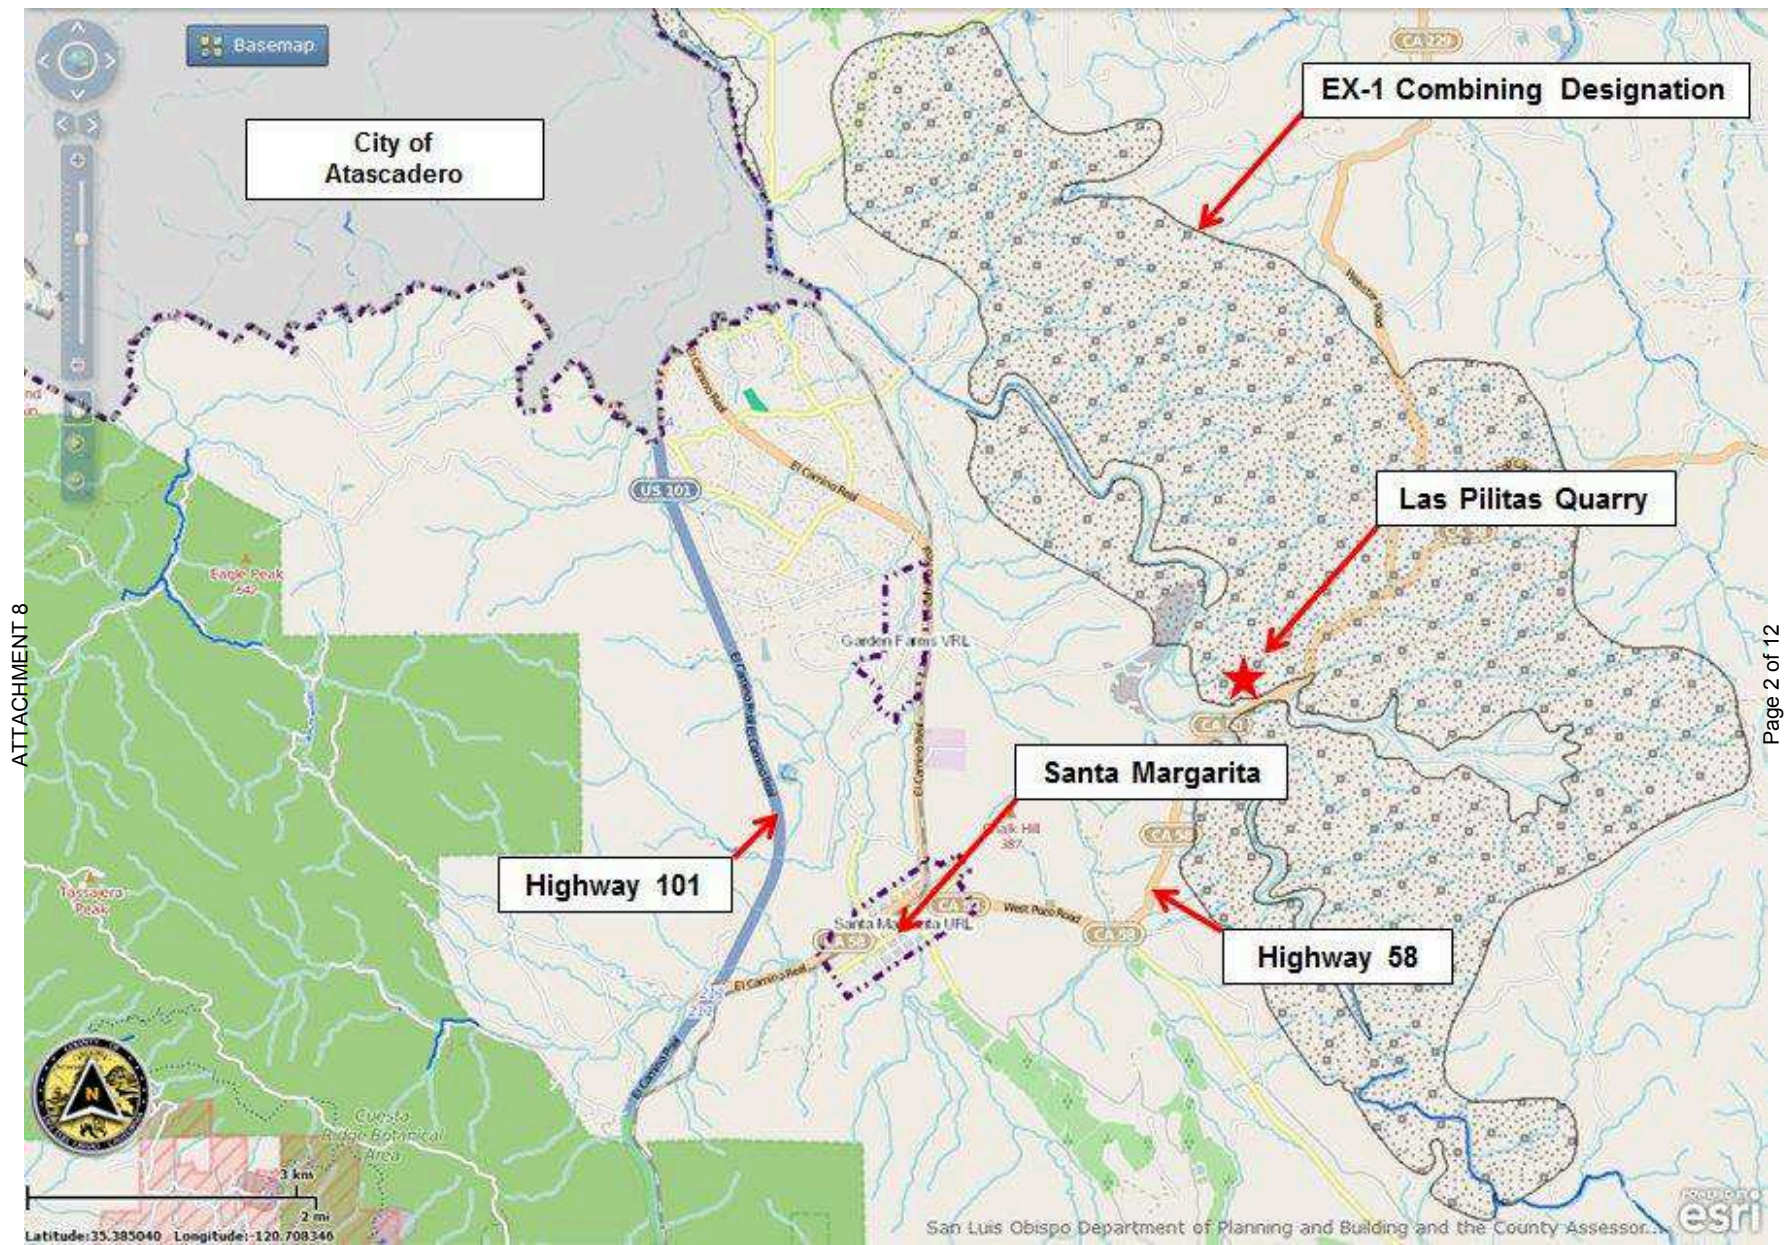


ATTACHMENT 8

Page 2 of 12

PROJECT
Las Pilitas Quarry – Conditional Use Permit
DRC2009-00025



EXHIBIT
Vicinity Map

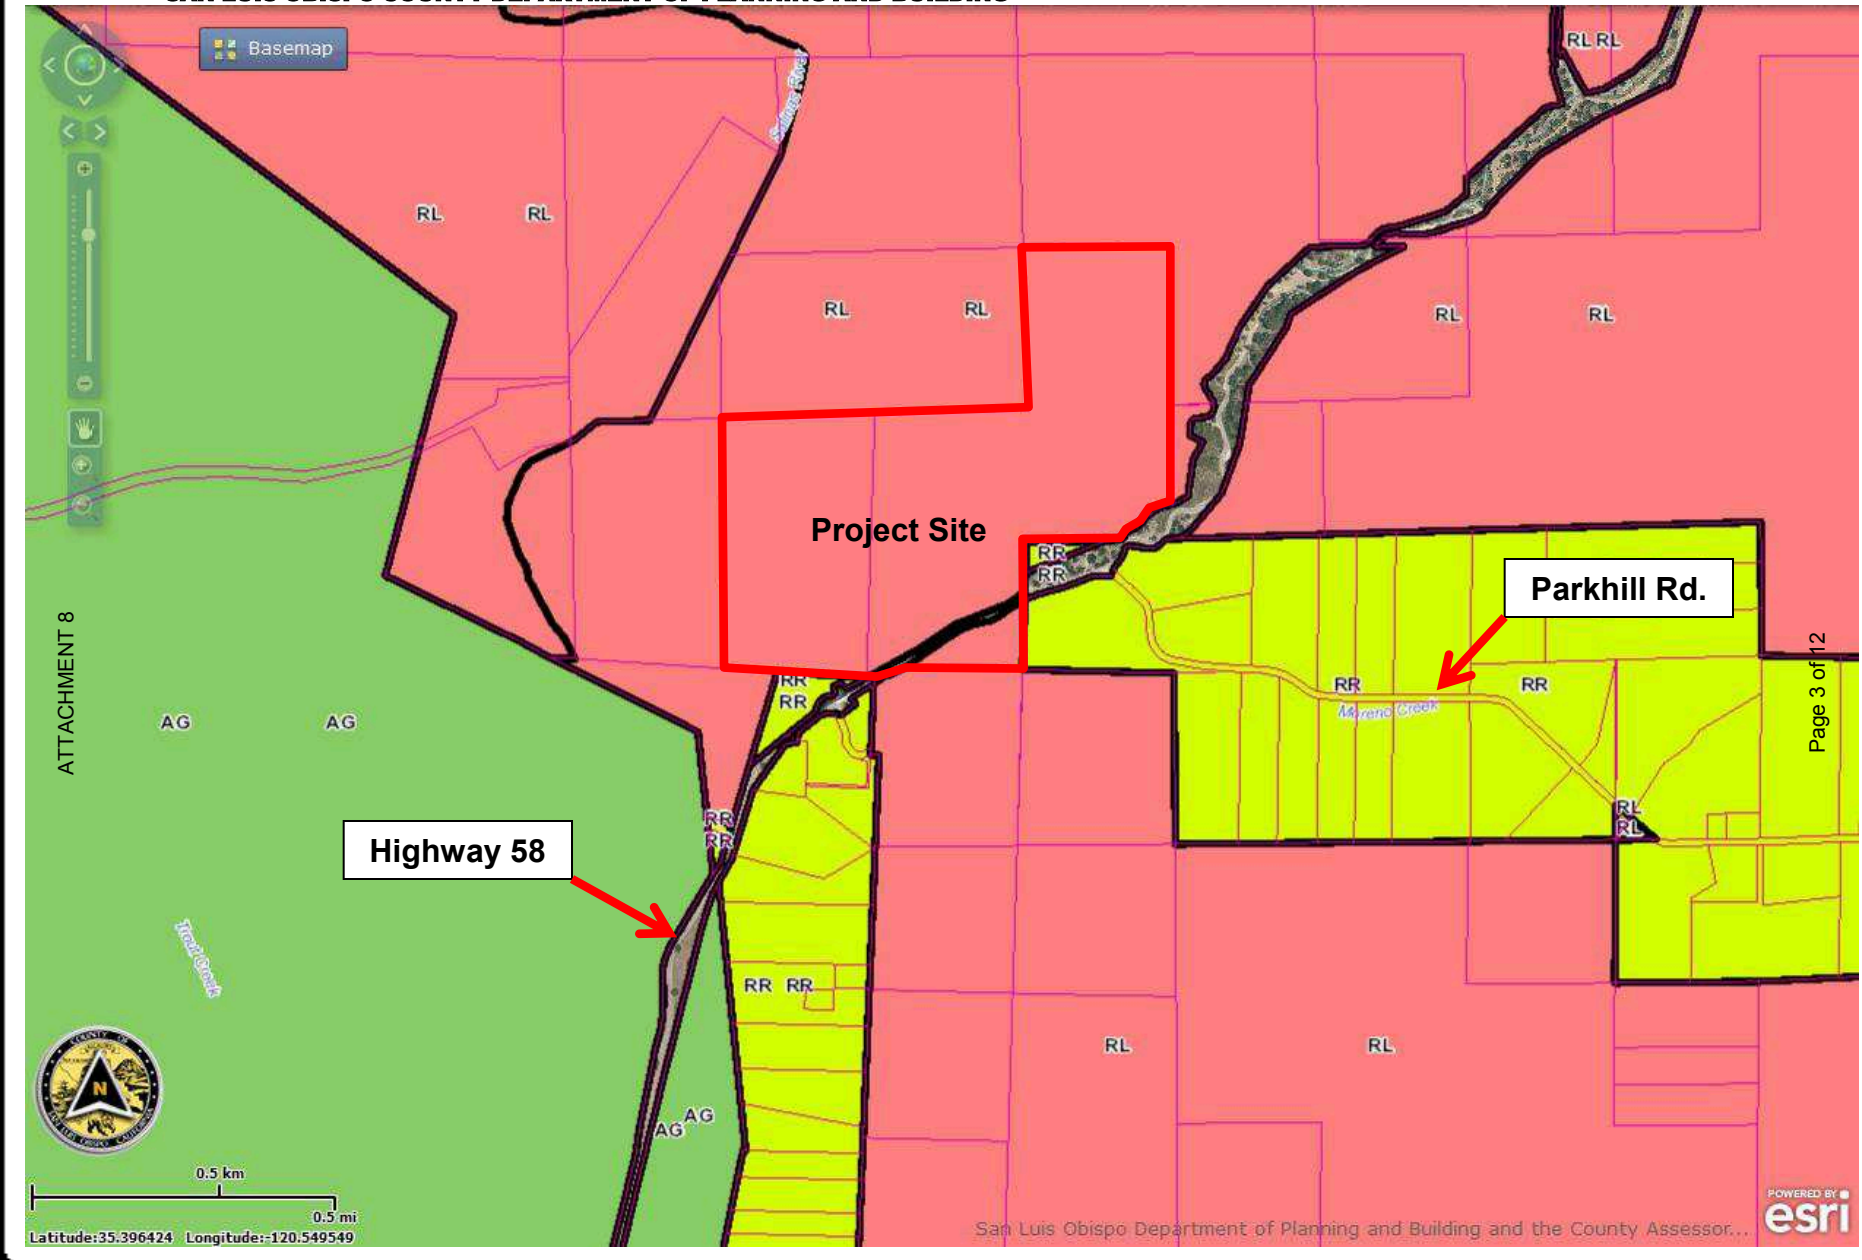


PROJECT

Las Pilitas Quarry – Conditional Use Permit
DRC2009-00025



EXHIBIT


Land Use Category Map

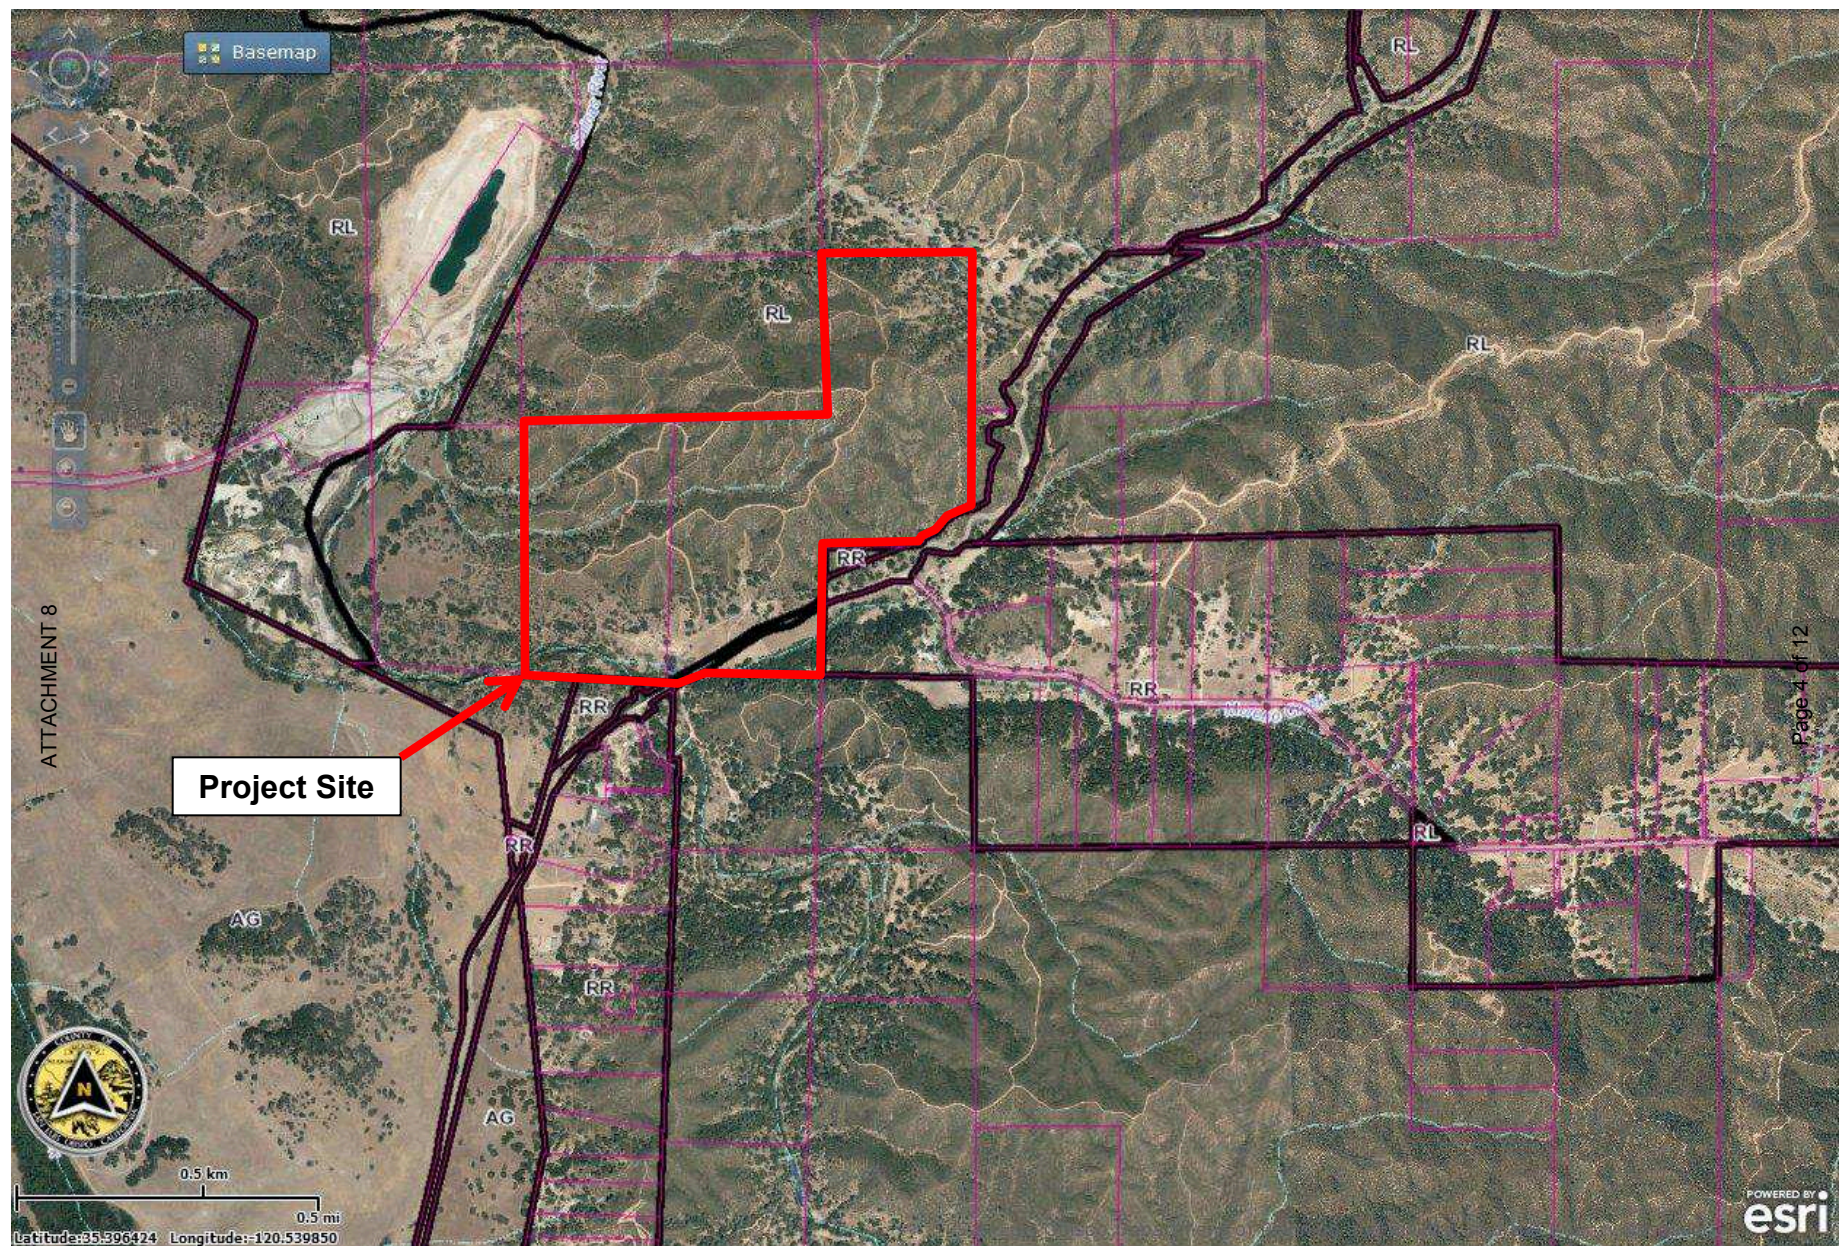

PROJECT
Las Pilitas Quarry – Conditional Use Permit
DRC2009-00025




EXHIBIT
Aerial Photograph

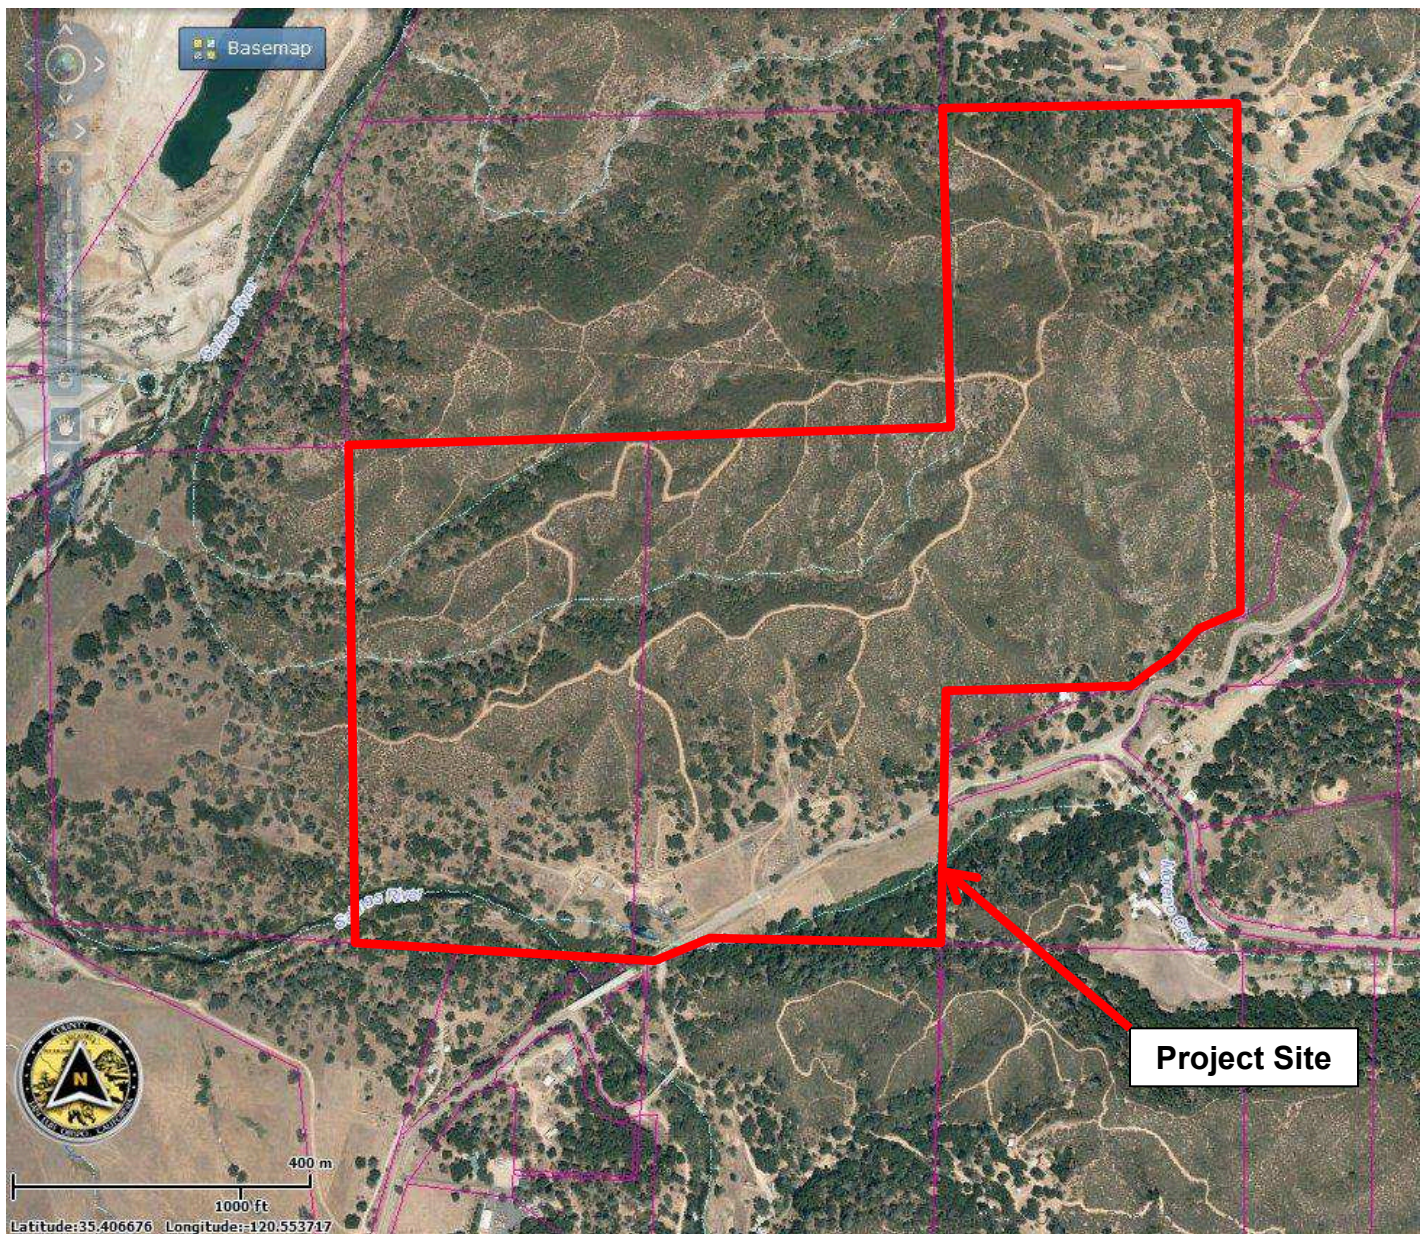

PROJECT
Las Pilitas Quarry – Conditional Use Permit
DRC2009-00025



EXHIBIT
Aerial Photograph

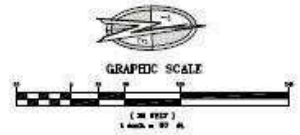

MINING EXCAVATION:
PHASE 1A
EXCAVATION: 472,353 CYDS.
DRAINAGE: 13,125 CYDS.



LAS PILITAS ROCK QUARRY - PHASE 1A
HIGHWAY 58- APN 070-141-070 & 071


REV.	DESCRIPTION	DATE	APP.

TARTAGLIA ENGINEERING P.O. BOX 1830, STANFORD, CA 94311 - 908-932-1830 FAX: 908-932-1830			
LAS PILITAS ROCK QUARRY			
PHASE 1A			
DESIGN/OWNER	DESIGN PLAN NO.	APPROVED FOR COUNTY SUBMITTALS	
TIC			
JOB NO.	DESIGN NO.	DEVELOPMENT OFFICE NUMBER	DATE
08-03	080		
CALIFORNIA LICENSED		N. 705	E. 1235
TARTAGLIA ENGINEERING CIVIL ENGINEERS 10000 N. 100TH AVE. SUITE 100		LAS PILITAS RESOURCES LLC	





GRAPHIC SCALE

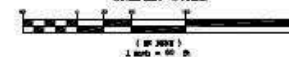

MINING EXCAVATION:
PHASE 1B
EXCAVATION: 721,979 CYDS.
EMBANKMENT: 0 CYDS.

LAS PILITAS ROCK QUARRY - PHASE 1B
HIGHWAY 58- APN 070-141-070 & 071

REV.	DESCRIPTION	DATE	APP.

TARTAGLIA ENGINEERING
P.O. BOX 1830, STANFORD, CA 94314 - 805-955-5800
LAS PILITAS ROCK QUARRY
PHASE 1B

DESIGNER	CHECKED	APPROVED FOR COUNTY SUBMISSION
T.E.		
FOR NO.	COUNTY NO. NO.	DEPARTMENT IMPACT NUMBER
08-03		
CALIFORNIA DOCUMENT	N 705	E 1235


TARTAGLIA ENGINEERING
CIVIL ENGINEERS
1000 N. GATE
SANTA ANA, CA 92701

LAS PILITAS
RESOURCES LLC

PROJECT
Las Pilitas Quarry - Conditional Use Permit
DRC2009-00025



EXHIBIT
Site Plan - Phase 1B

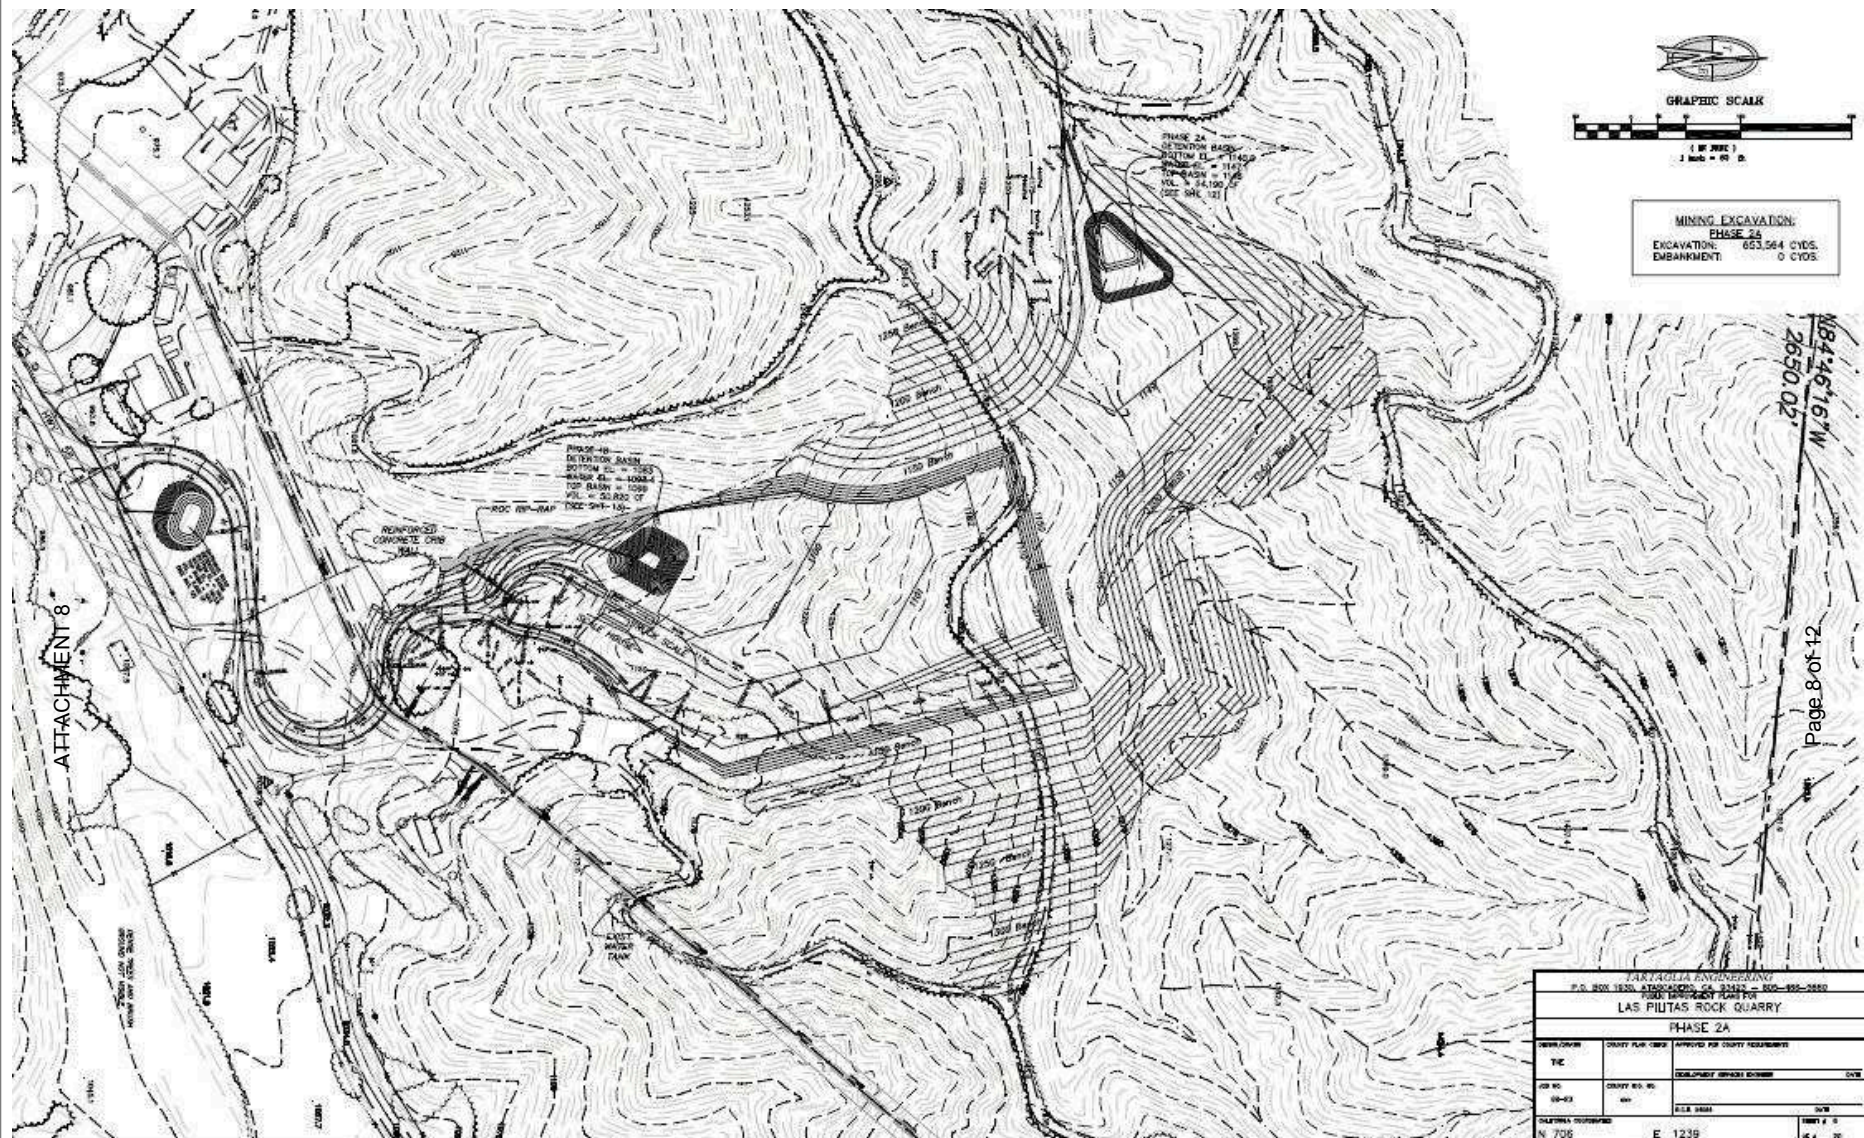


LAS PILITAS ROCK QUARRY - PHASE 2A
 HIGHWAY 58- APN 070-141-070 & 071

PROJECT
 Las Pilitas Quarry - Conditional Use Permit
 DRC2009-00025



EXHIBIT
 Site Plan - Phase 2A

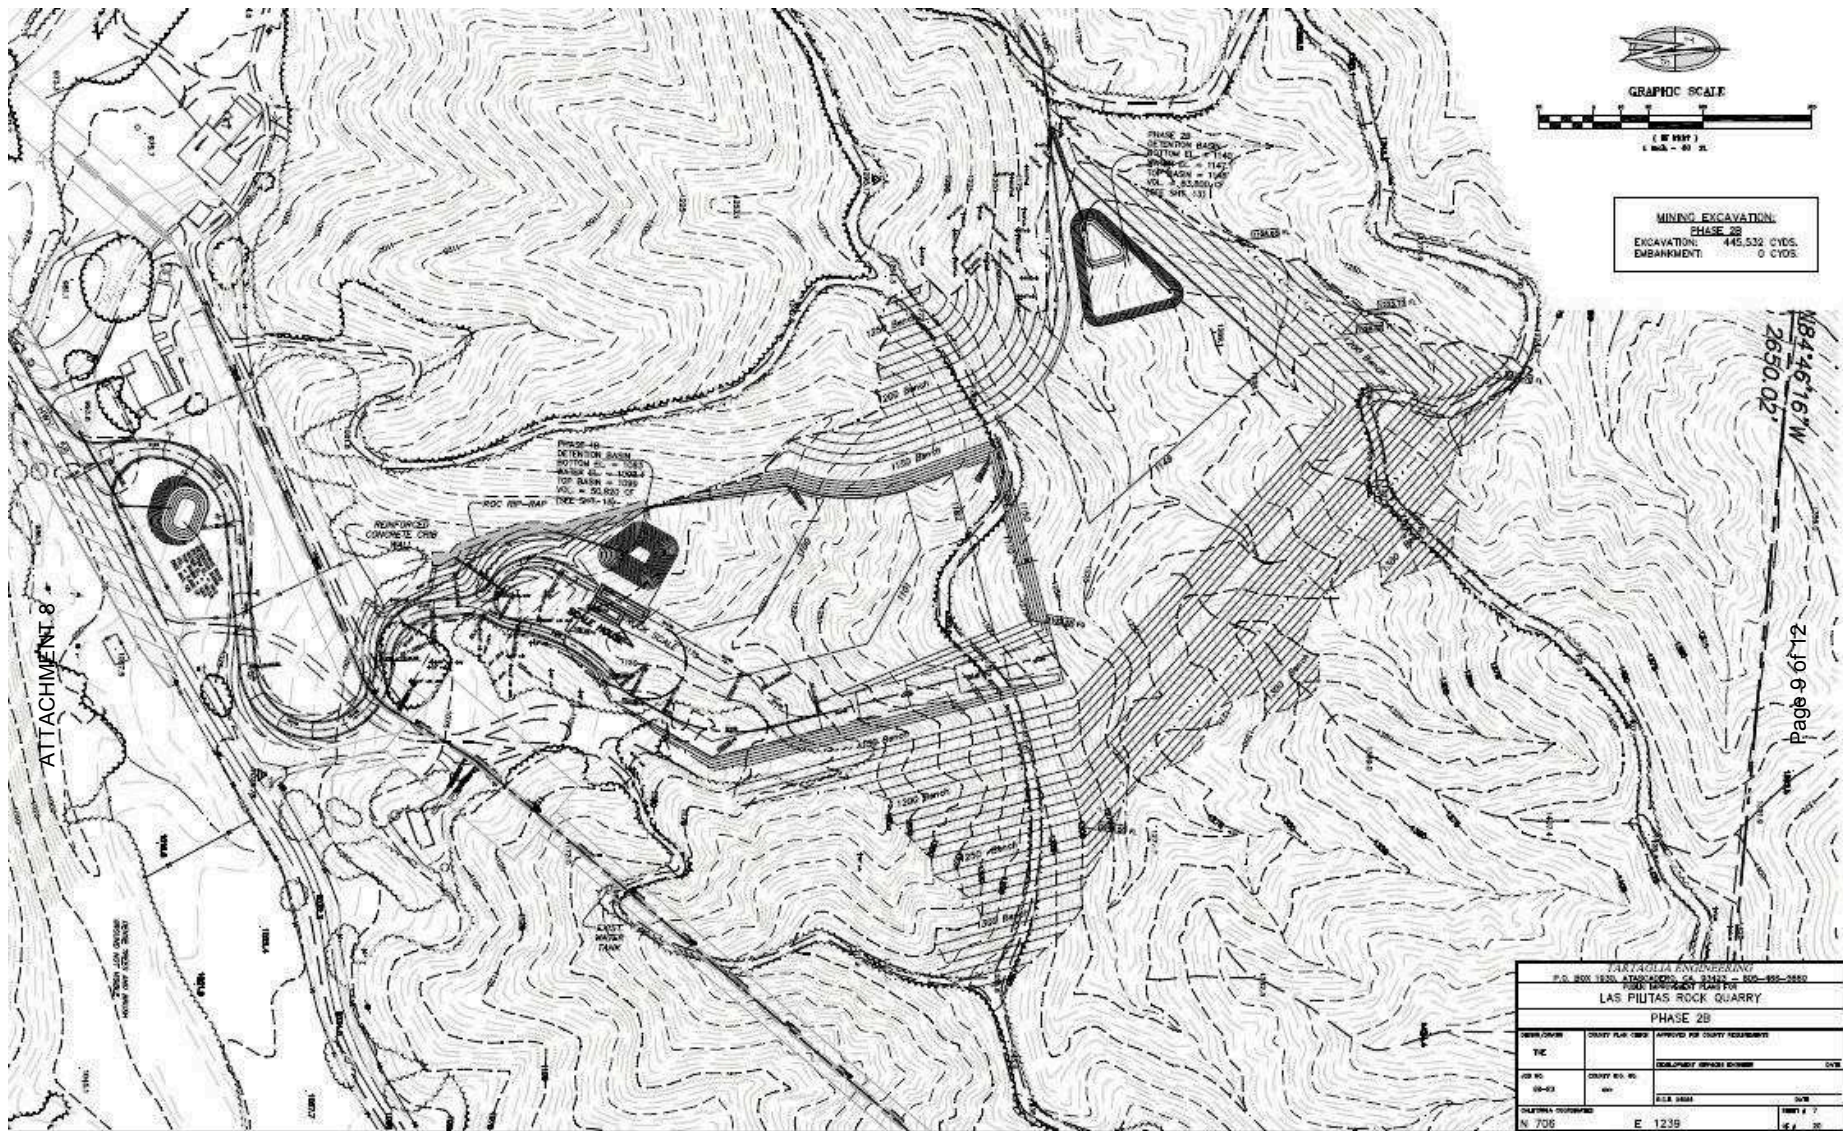


LAS PILITAS ROCK QUARRY - PHASE 2B
HIGHWAY 58- APN 070-141-070 & 071

PROJECT
Las Pilitas Quarry - Conditional Use Permit
DRC2009-00025



EXHIBIT
Site Plan - Phase 2B

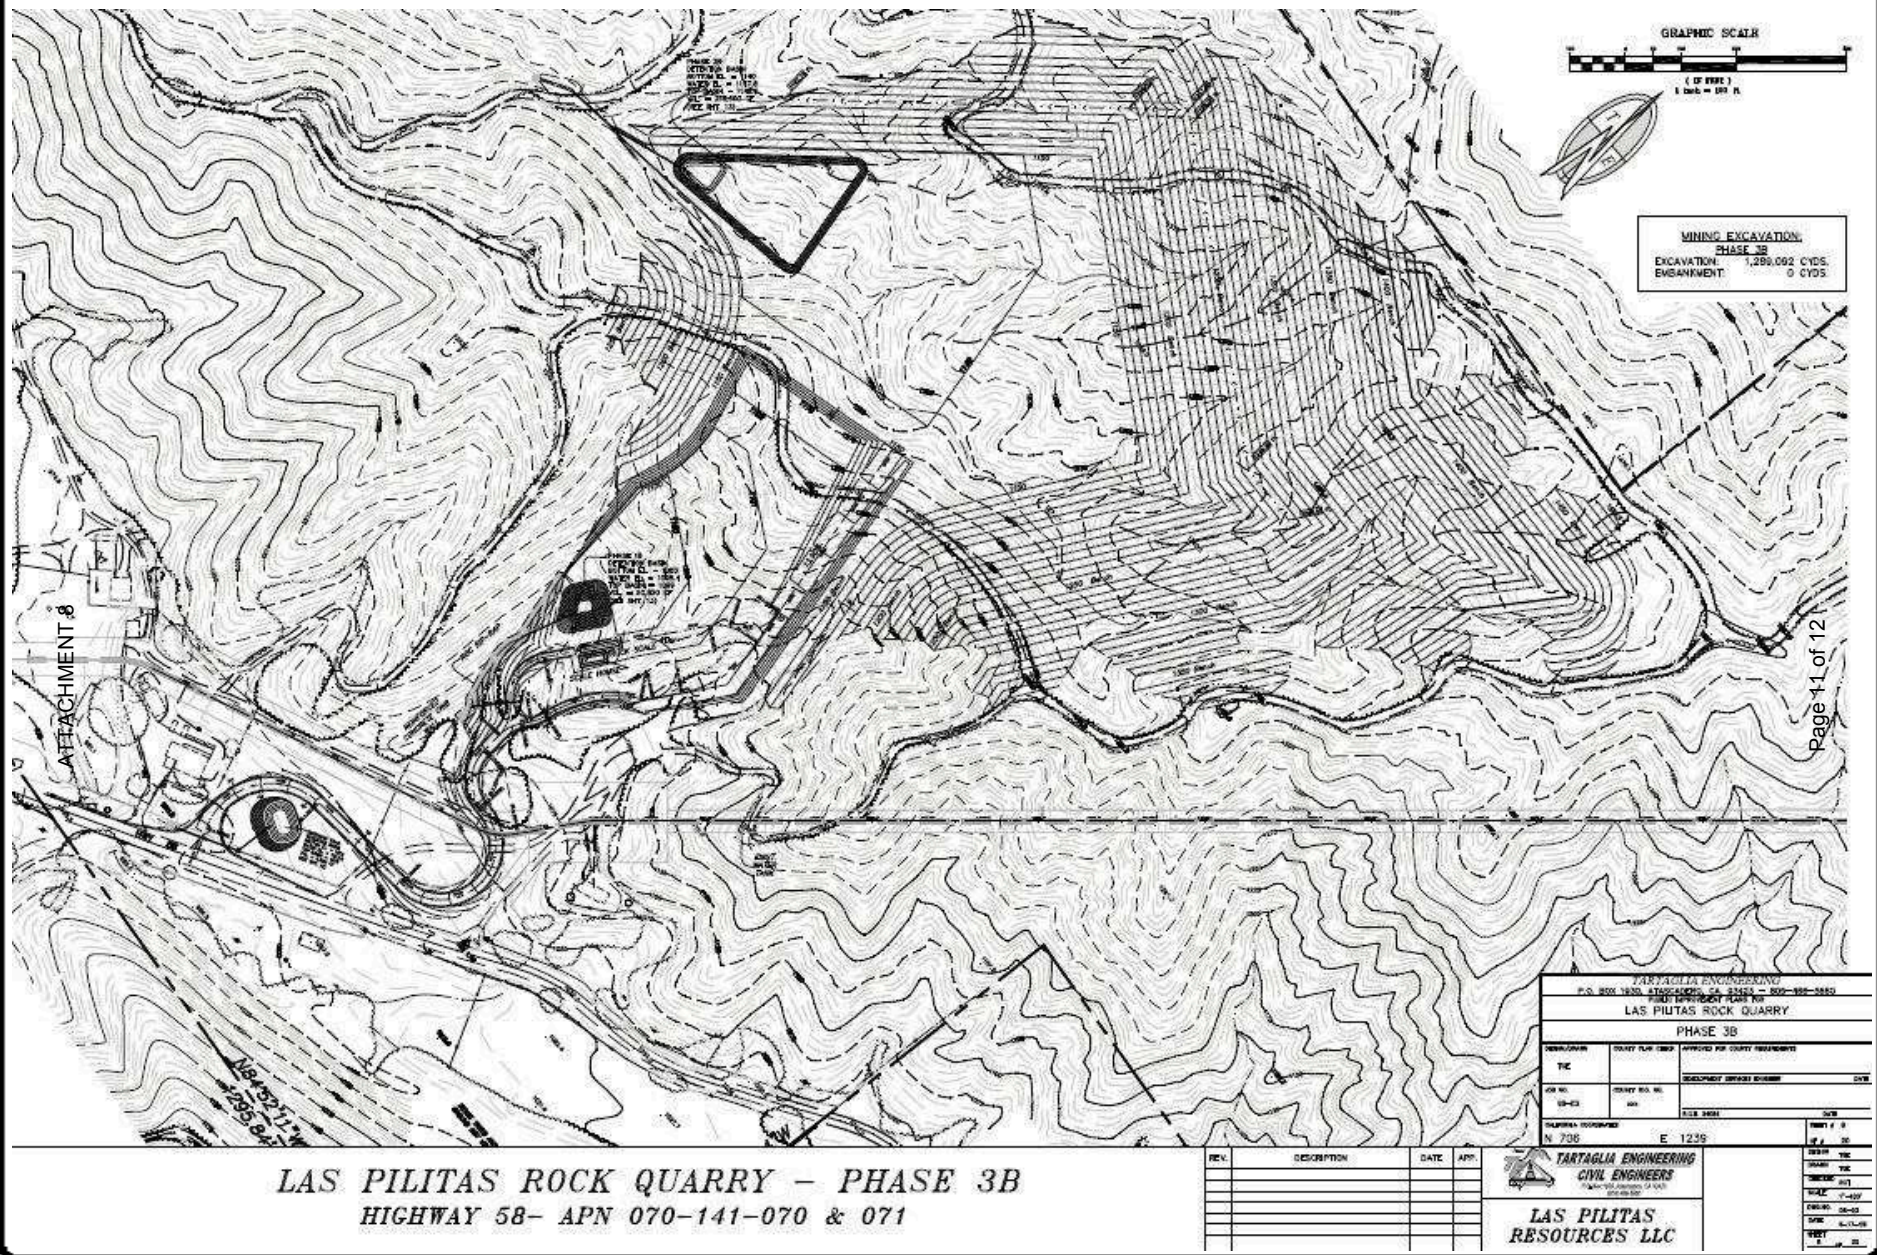


LAS PILITAS ROCK QUARRY - PHASE 3B
HIGHWAY 58- APN 070-141-070 & 071

PROJECT
Las Pilitas Quarry - Conditional Use Permit
DRC2009-00025



EXHIBIT
Site Plan - Phase 3B

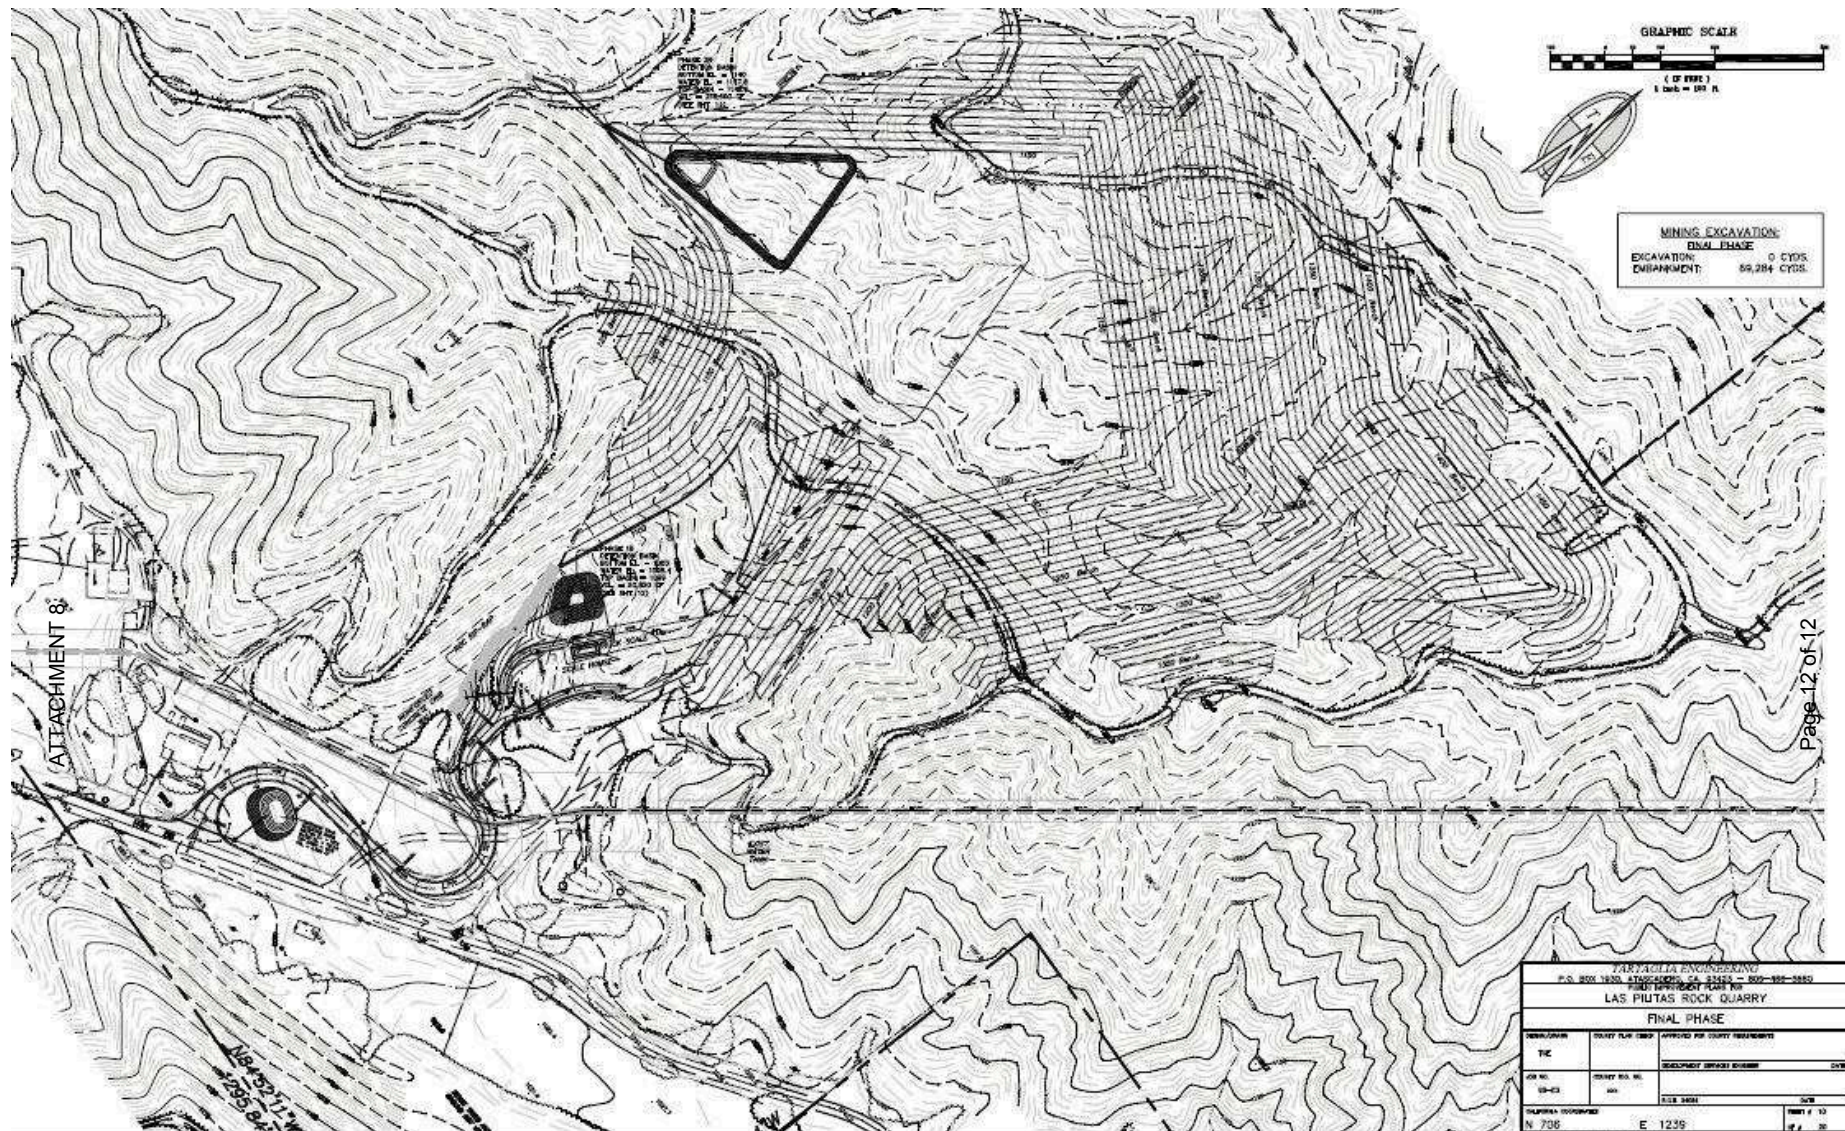

LAS PILITAS ROCK QUARRY - FINAL PHASE
 HIGHWAY 58- APN 070-141-070 & 071

REV.	DESCRIPTION	DATE	APP.

TARTAGLIA ENGINEERING
 CIVIL ENGINEERS
 1000 N. Highway 58, Suite 100
 Atascadero, CA 93422
 805-932-1880

LAS PILITAS RESOURCES LLC

Page 12 of 12

PROJECT
 Las Pilitas Quarry - Conditional Use Permit
 DRC2009-00025



EXHIBIT
 Site Plan - Final Phase